

PROJECTED SECTION P-P-P-P

SECTION Y-Y

SECTION S-S

SECTION Z-Z

SECTION T-T
(3'-2")

SECTIONAL ELEVATION L-L

SECTIONAL PLAN X-X

PLAN


SIDE ELEVATION OF CULVERT

The general reinforcement for shell of new culvert shown in plan; see Sects. T-T, Y-Y, S-S, Z-Z.

These cross-sectional bars in shell of Culvert to follow all around shell as shown in Section T-T, except directly opposite opening for pipe connection, where to be bent up into roof slab over pipe as shown in this Section. See Section T-T for longitudinal bars, also Section S-S, Y-Y and Z-Z for reinf. bars around pipe junction.

These cross-sectional bars in shell of Culvert to follow all around shell as shown in Section T-T, except directly opposite opening for pipe connection, where to be bent up into roof slab over pipe as shown in this Section. See Section T-T for longitudinal bars, also Section S-S, Y-Y and Z-Z for reinf. bars around pipe junction.

PLAN No 1080
SIXTH STREET STORM DRAIN
 BETWEEN 'I' ST. AND TOWN CREEK
 DRAIN PIPE JUNCTION WITH CULVERT
 SAN BERNARDINO
 CALIFORNIA

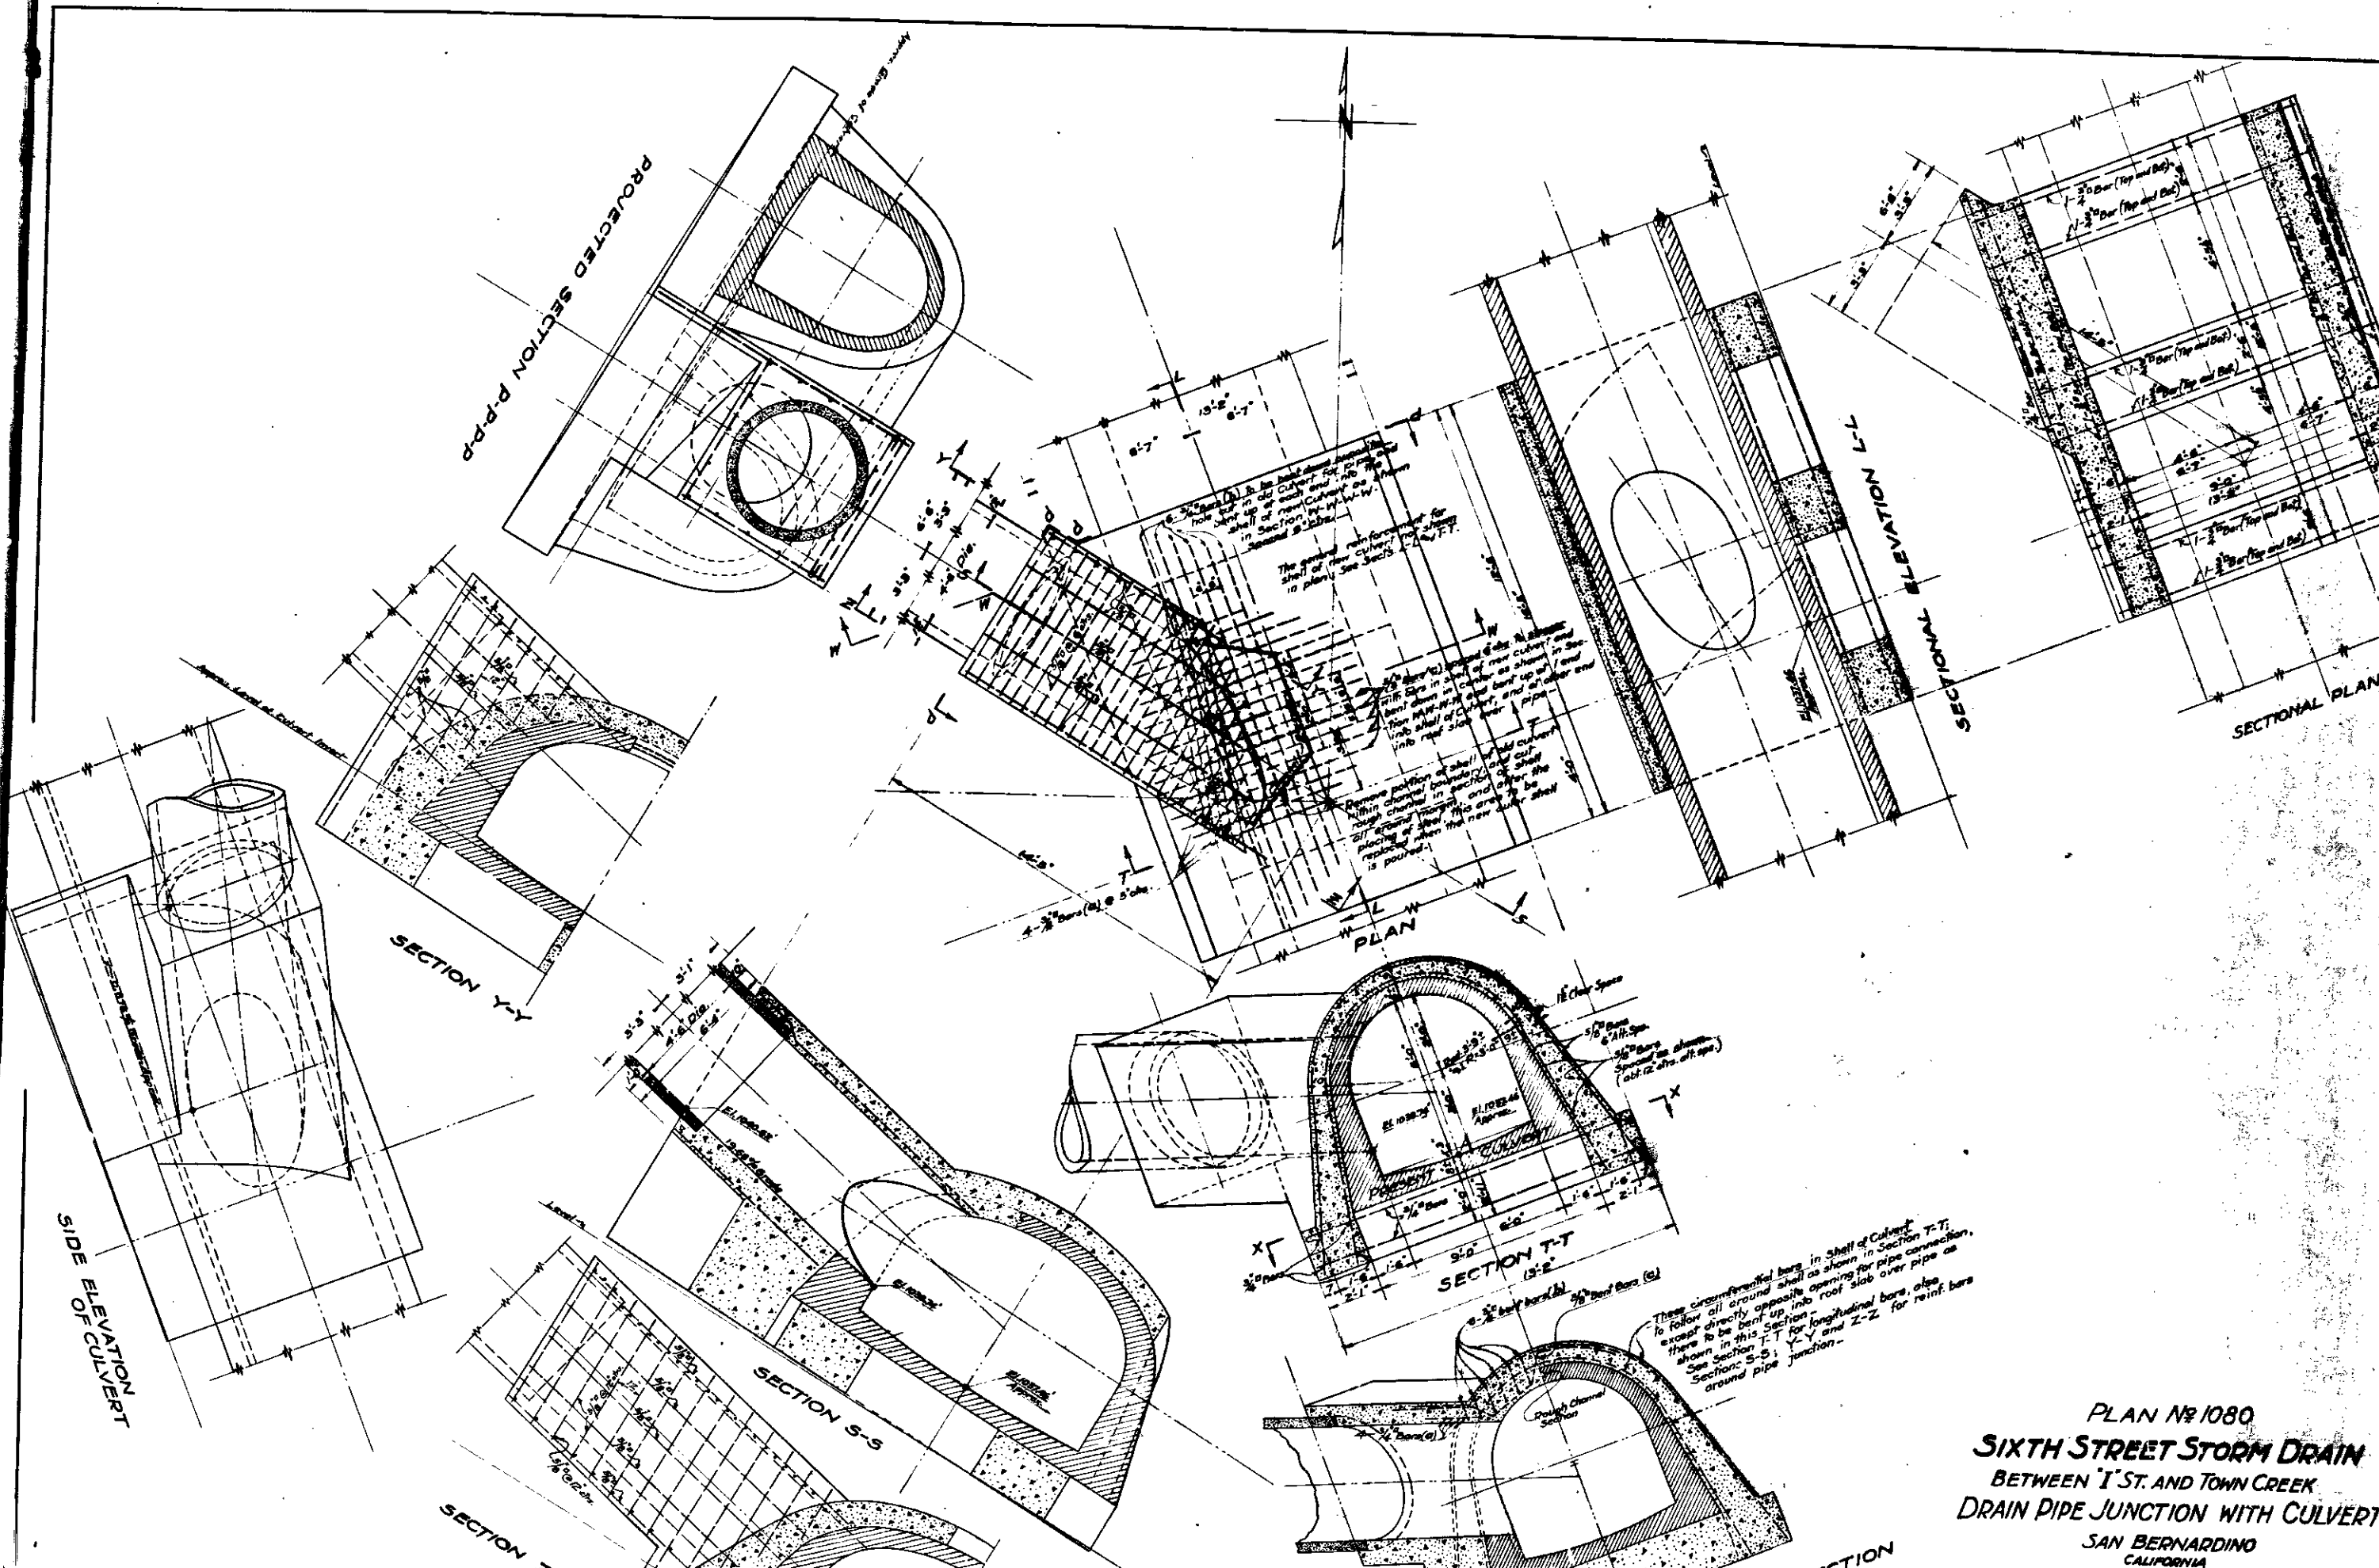

PROJECTED SECTION P-P-P-P

SECTION Y-Y

SECTION S-S

SECTION Z-Z

SECTION T-T
(3'-2")

SECTIONAL ELEVATION L-L

SECTIONAL PLAN

PLAN

SIDE ELEVATION OF CULVERT

The general reinforcement for shell of new culvert shown in plan; see Sects. T-T, Y-Y, S-S, Z-Z.

These cross-sectional bars in shell of Culvert to follow all around shell as shown in Section T-T, except directly opposite opening for pipe connection, where to be bent up into roof slab over pipe as shown in this Section. See Section T-T for longitudinal bars, also Section S-S, Y-Y and Z-Z for reinf. bars around pipe junction.

These cross-sectional bars in shell of Culvert to follow all around shell as shown in Section T-T, except directly opposite opening for pipe connection, where to be bent up into roof slab over pipe as shown in this Section. See Section T-T for longitudinal bars, also Section S-S, Y-Y and Z-Z for reinf. bars around pipe junction.

PLAN # 1080
SIXTH STREET STORM DRAIN
 BETWEEN 'I' ST. AND TOWN CREEK
DRAIN PIPE JUNCTION WITH CULVERT
 SAN BERNARDINO
 CALIFORNIA